



SITE ELEVATION 1-1

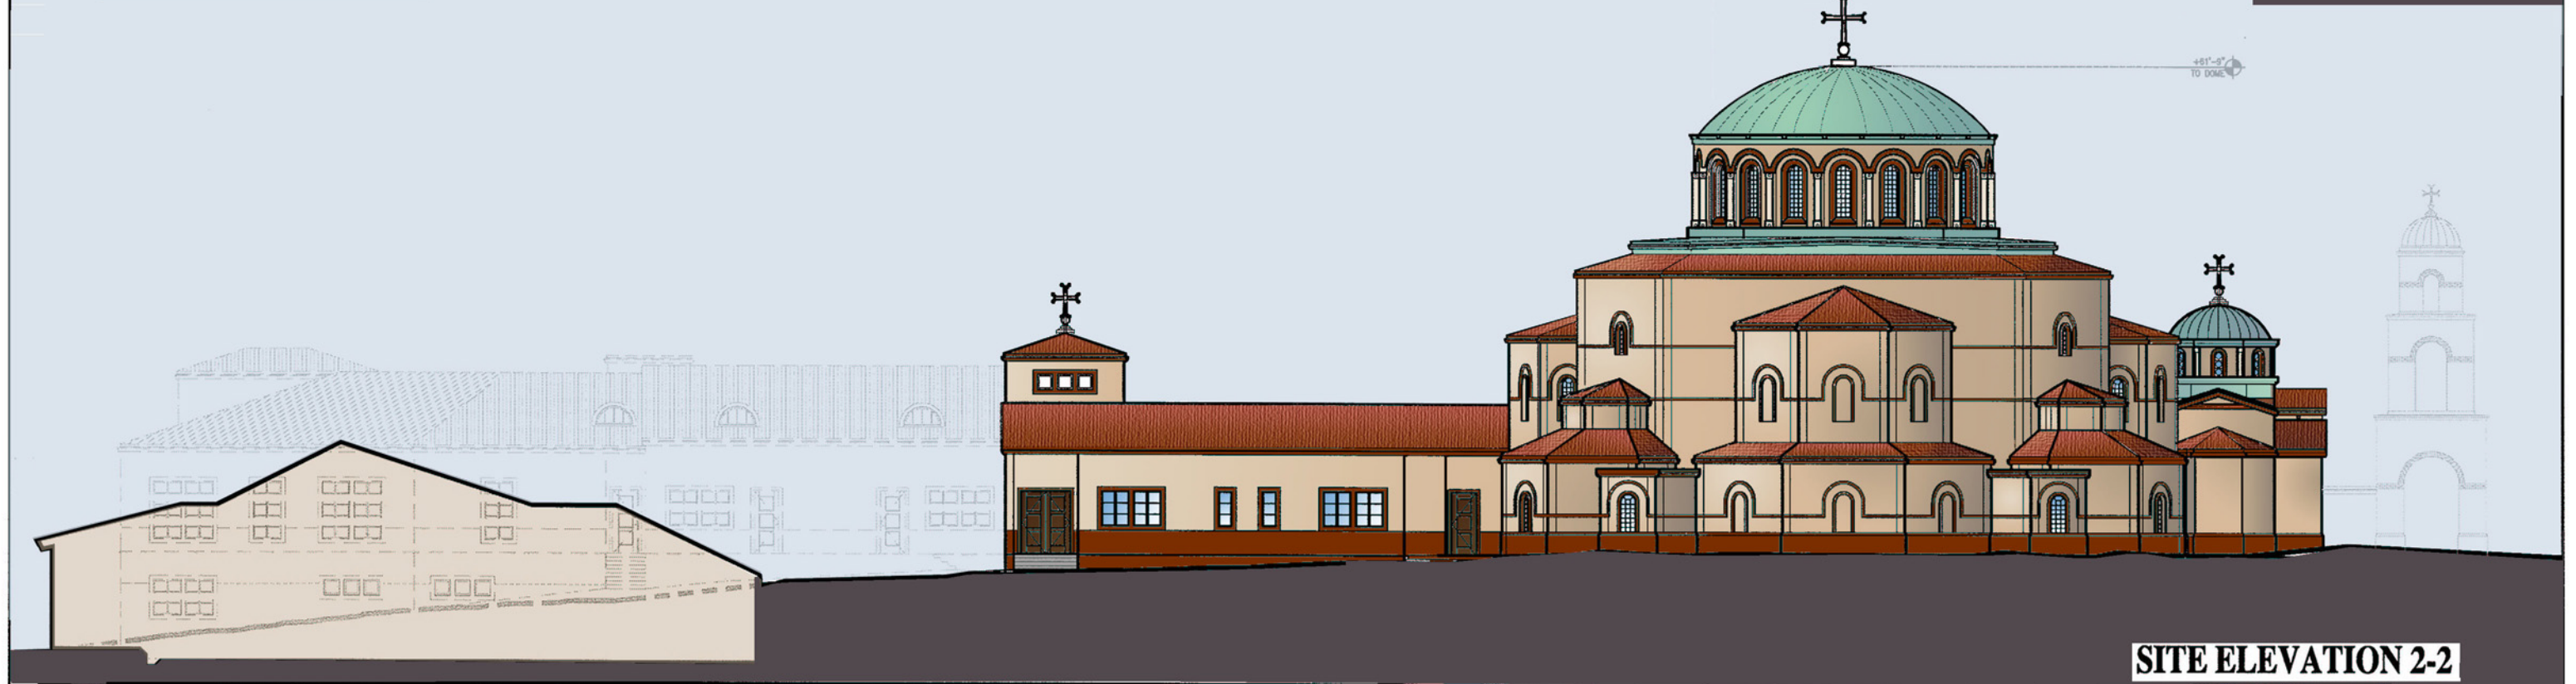

SITE ELEVATION 2-2

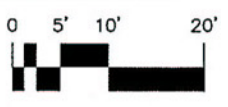

SAINT MICHAEL THE ARCHANGEL
GREEK ORTHODOX CHURCH
 LECANTO, FLORIDA

SITE ELEVATIONS
PHASE I
4
 June 30, 2004
 Project Number 0315
 CJK DESIGN © 2004